



Main Entrance (3rd floor)

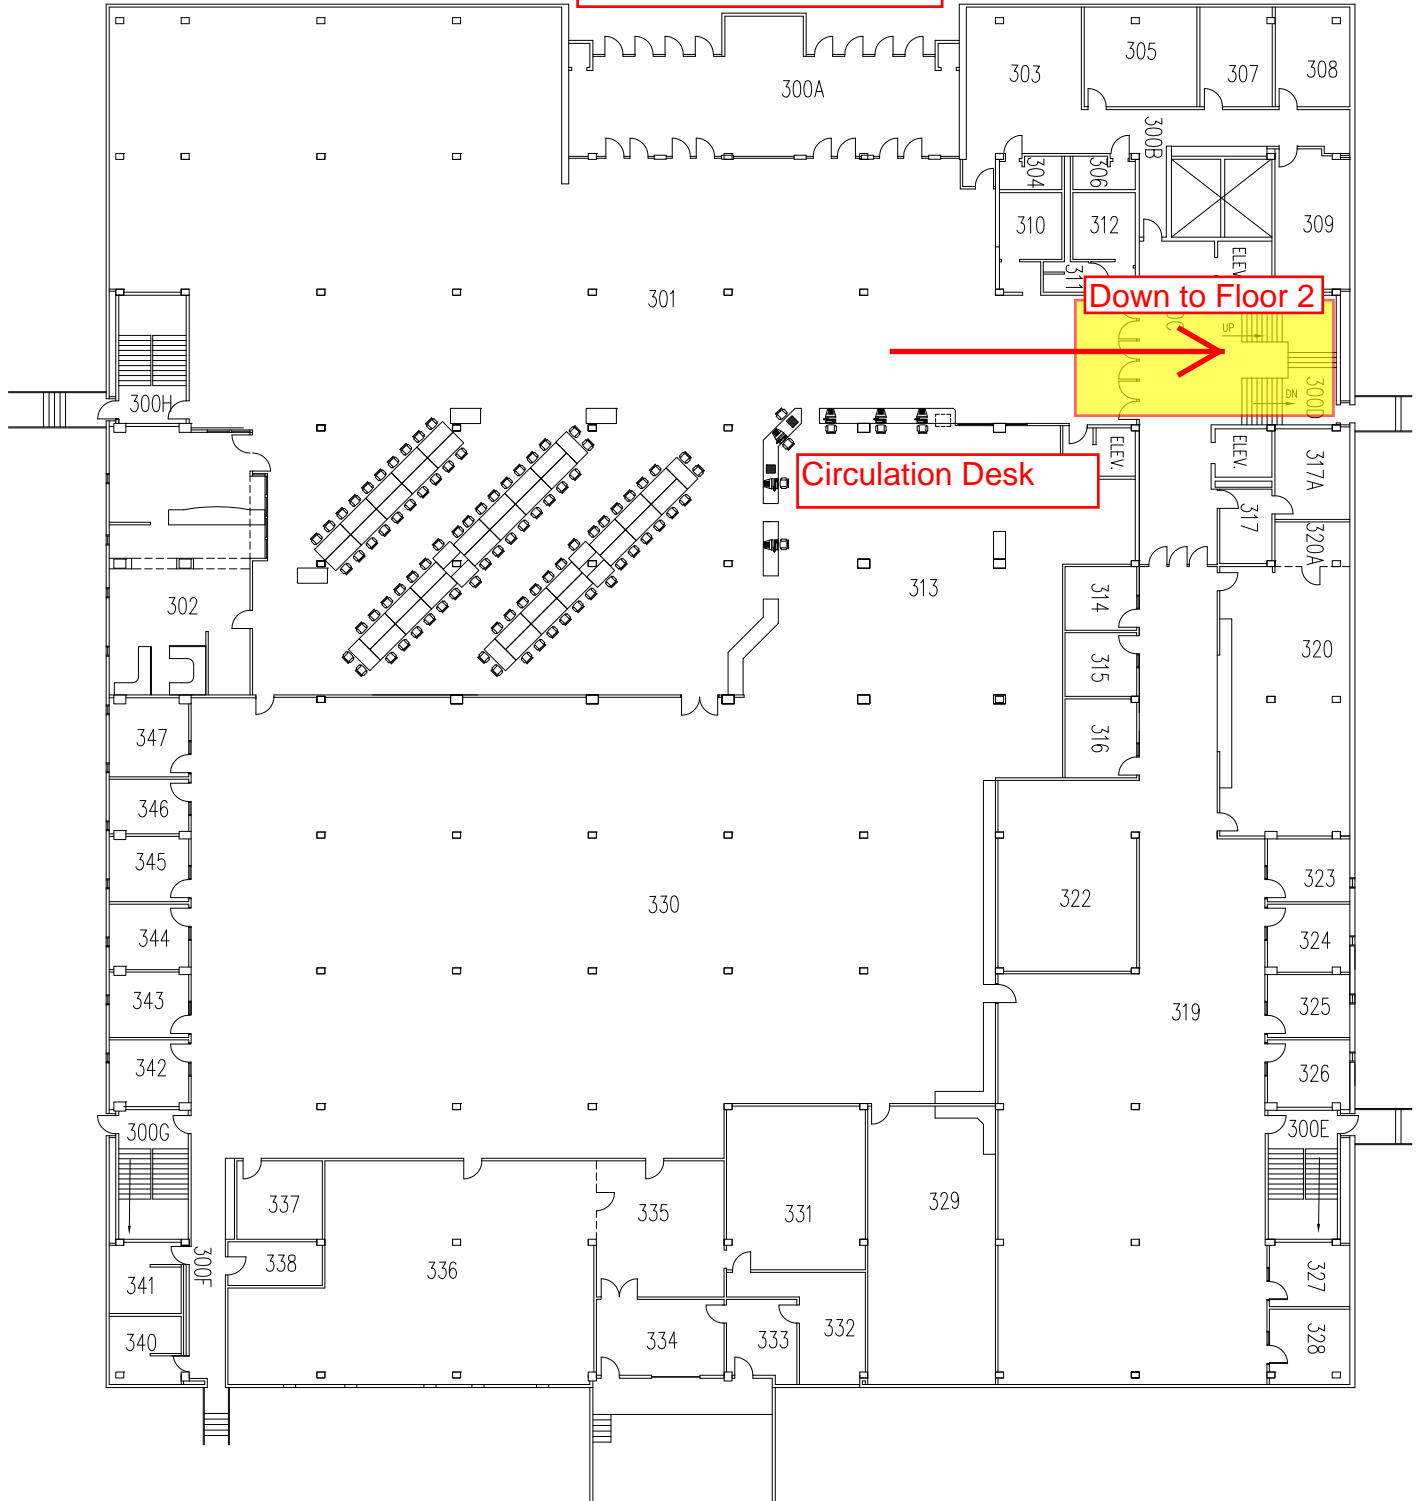


Down to Floor 2

Circulation Desk


MAIN FLOOR PLAN

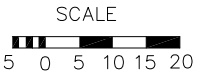

| | | | |
|------------------------------|--|---|---------------------------|
| DATE MODIFIED 09-03-08 | | MANSFIELD LIBRARY | BUILDING NUMBER 092 |
| DATE ACQUIRED 1973 | | THE UNIVERSITY OF MONTANA FACILITIES SERVICES DEPT. PLANNING & CONSTRUCTION DIV. MISSOULA, MONTANA | |

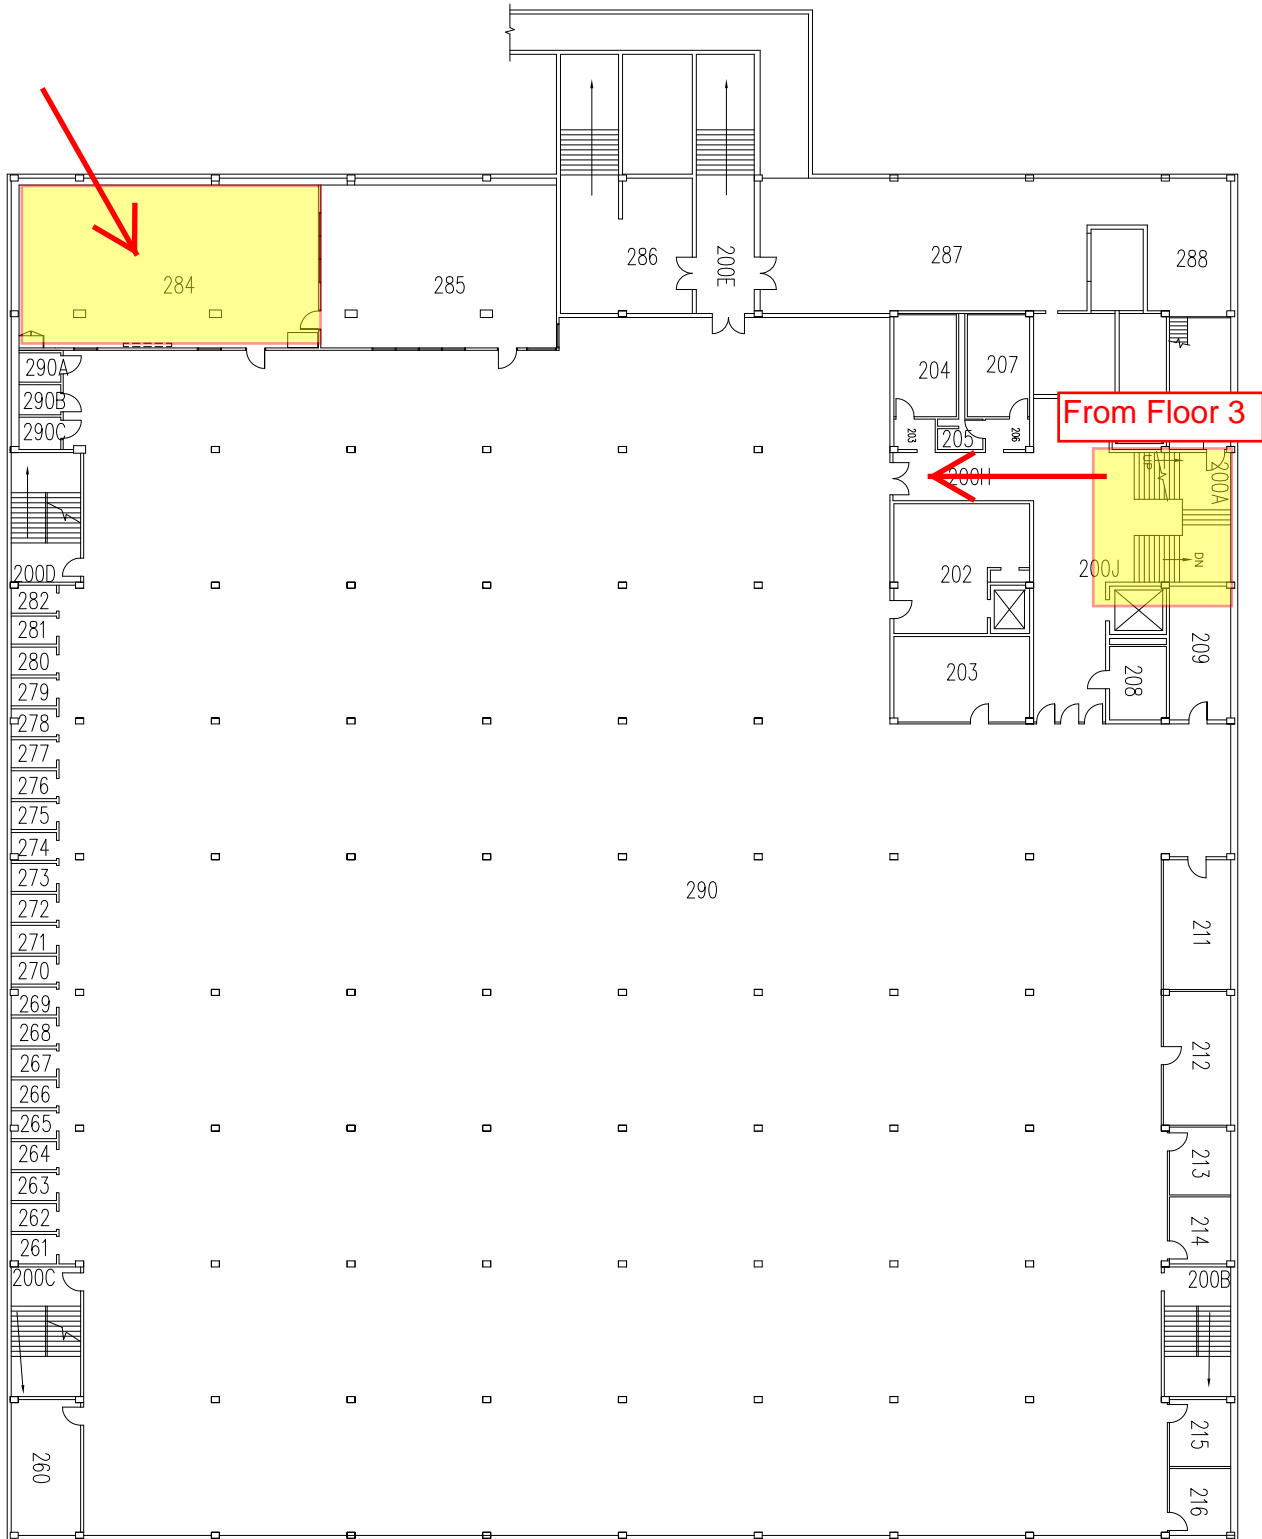

SECOND FLOOR PLAN

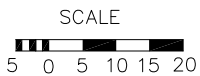

| | | | |
|------------------------------|---|--|--------------------|
| DATE MODIFIED 09-03-08 | MANSFIELD LIBRARY | | BUILDING NUMBER |
| DATE AQUIRED 1973 |  THE UNIVERSITY OF MONTANA FACILITIES SERVICES DEPT. PLANNING & CONSTRUCTION DIV. MISSOULA, MONTANA | | 092 |